

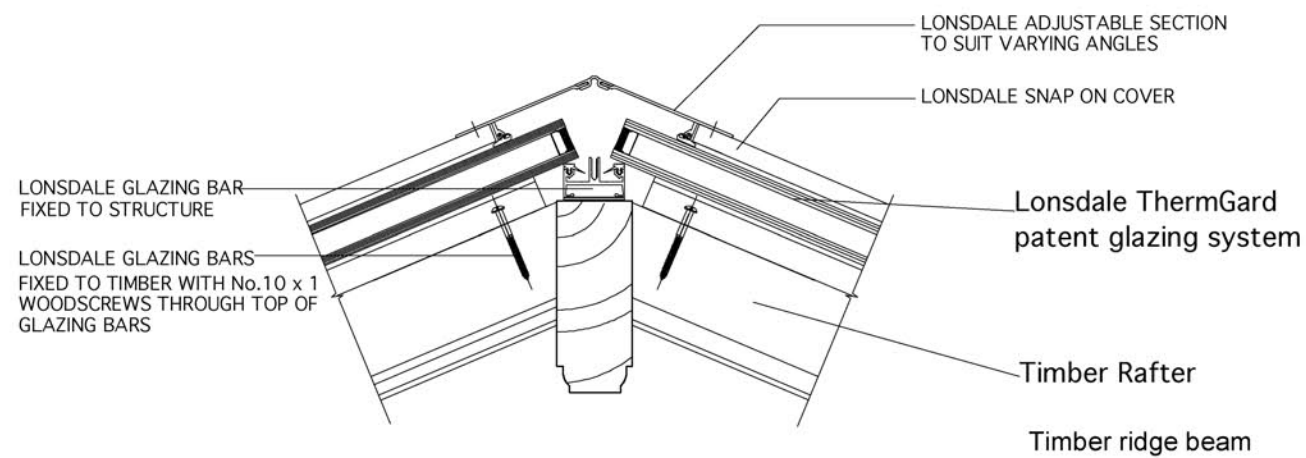


Rafter Detail (scale 1:5)

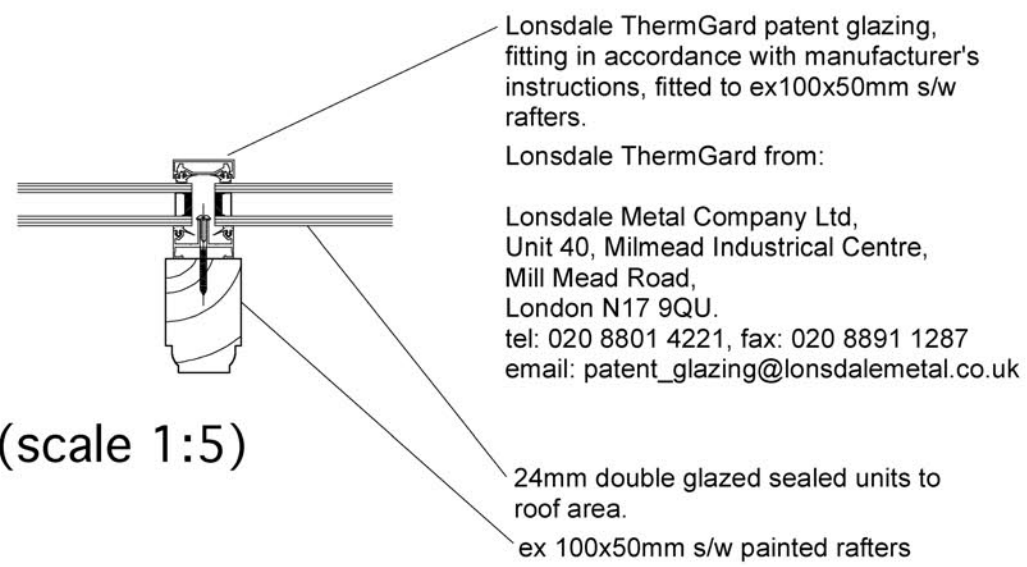


Ridge to Gable (scale 1:5)

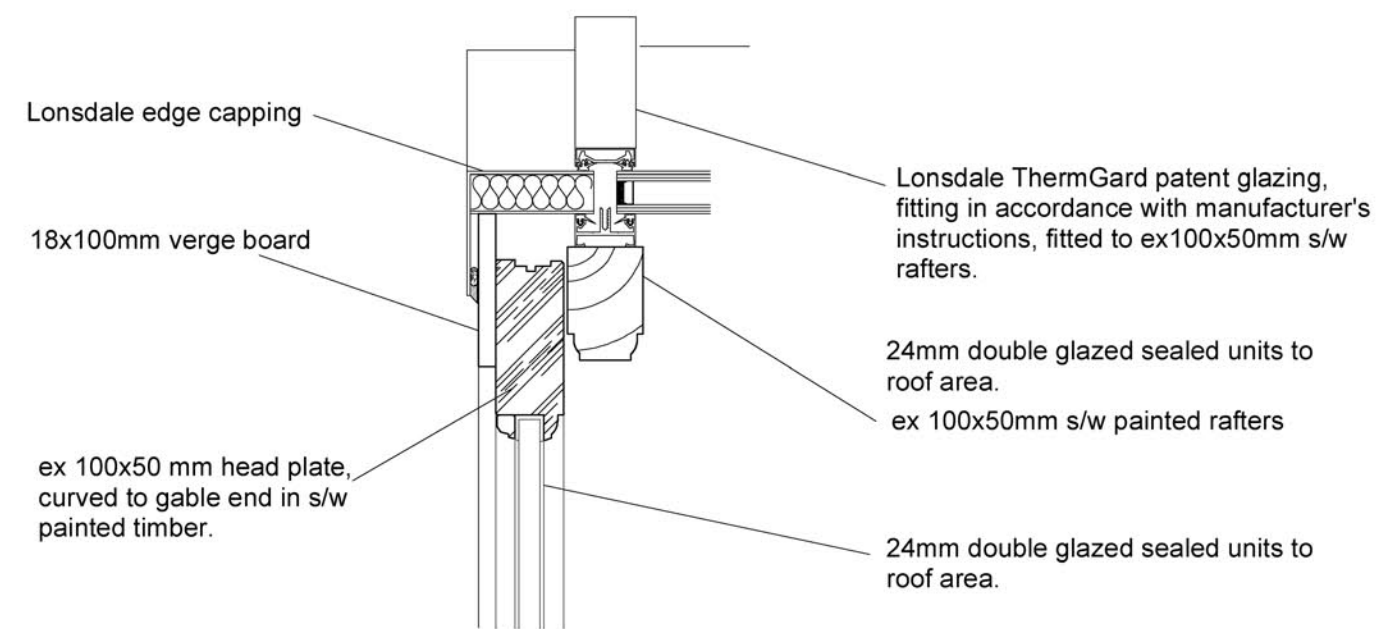

Verge Detail (scale 1:5)

Lonsdale ThermGard from:
 Lonsdale Metal Company Ltd,
 Unit 40, Milmead Industrial Centre,
 Mill Mead Road,
 London N17 9QU.
 tel: 020 8801 4221, fax: 020 8891 1287
 email: patent_glazing@lonsdalemetal.co.uk

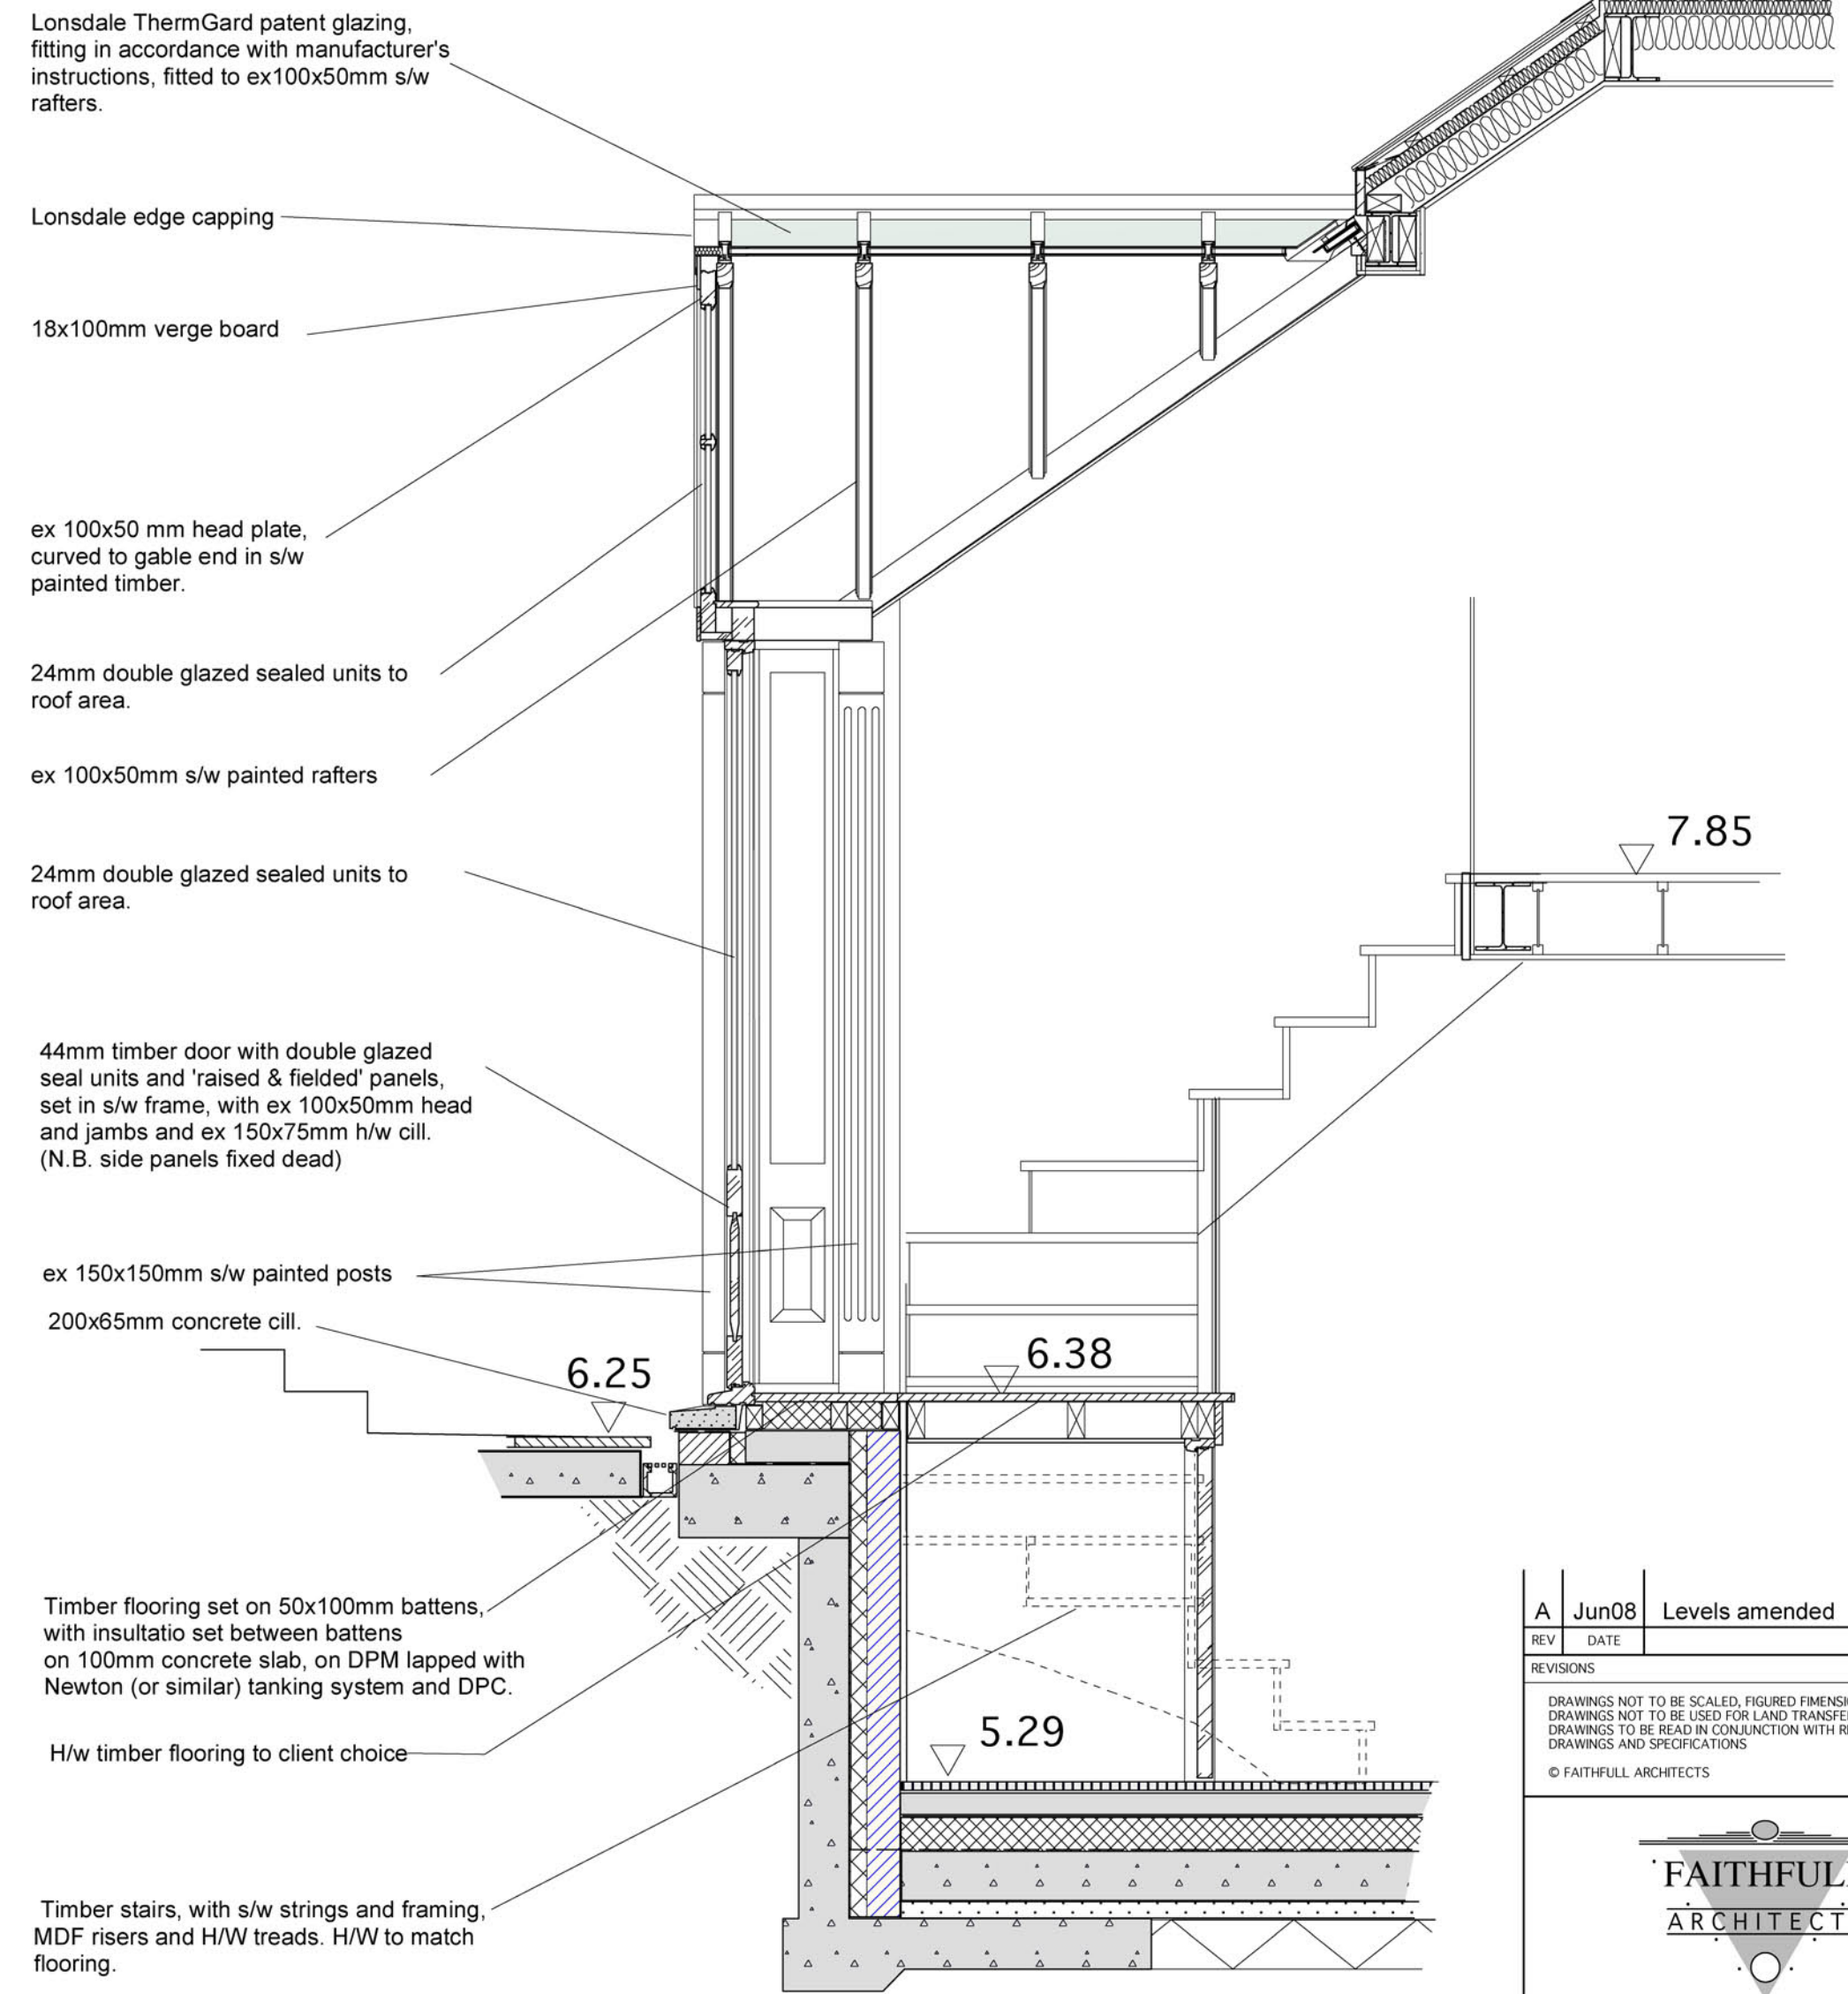

Section BB
 (scale 1:20)

REV	DATE	Levels amended
A	Jun08	
REVISIONS		
DRAWINGS NOT TO BE SCALED, FIGURED DIMENSIONS ONLY DRAWINGS TO BE READ IN CONJUNCTION WITH RELEVANT DRAWINGS AND SPECIFICATIONS		
© FAITHFULL ARCHITECTS		
+44 (0)20 8767 8888		
CLIENT		
PROJECT		
DRAWING TITLE	Rear Elevation Details (sheet 2)	
SCALE	1:20 @ A2	DATE June 2008
DRAWN	DRAWING No. 499/C/11	REV A
CHECKED		