

**LONSDALE METAL Co. LTD**

London N17 9QU

TEL: 020 8801 4221 FAX: 020 8801 1287


Email: info@lonsdalemetal.co.uk

www.lonsdalemetal.co.uk

**DRAWING TITLE:**

**SIZES REQUIRED - CURBS ALL SIDES,  
5 DEGREE PITCH,  
ECOGARD FGR-F1**

**SCALE: 1:5 AT A4**

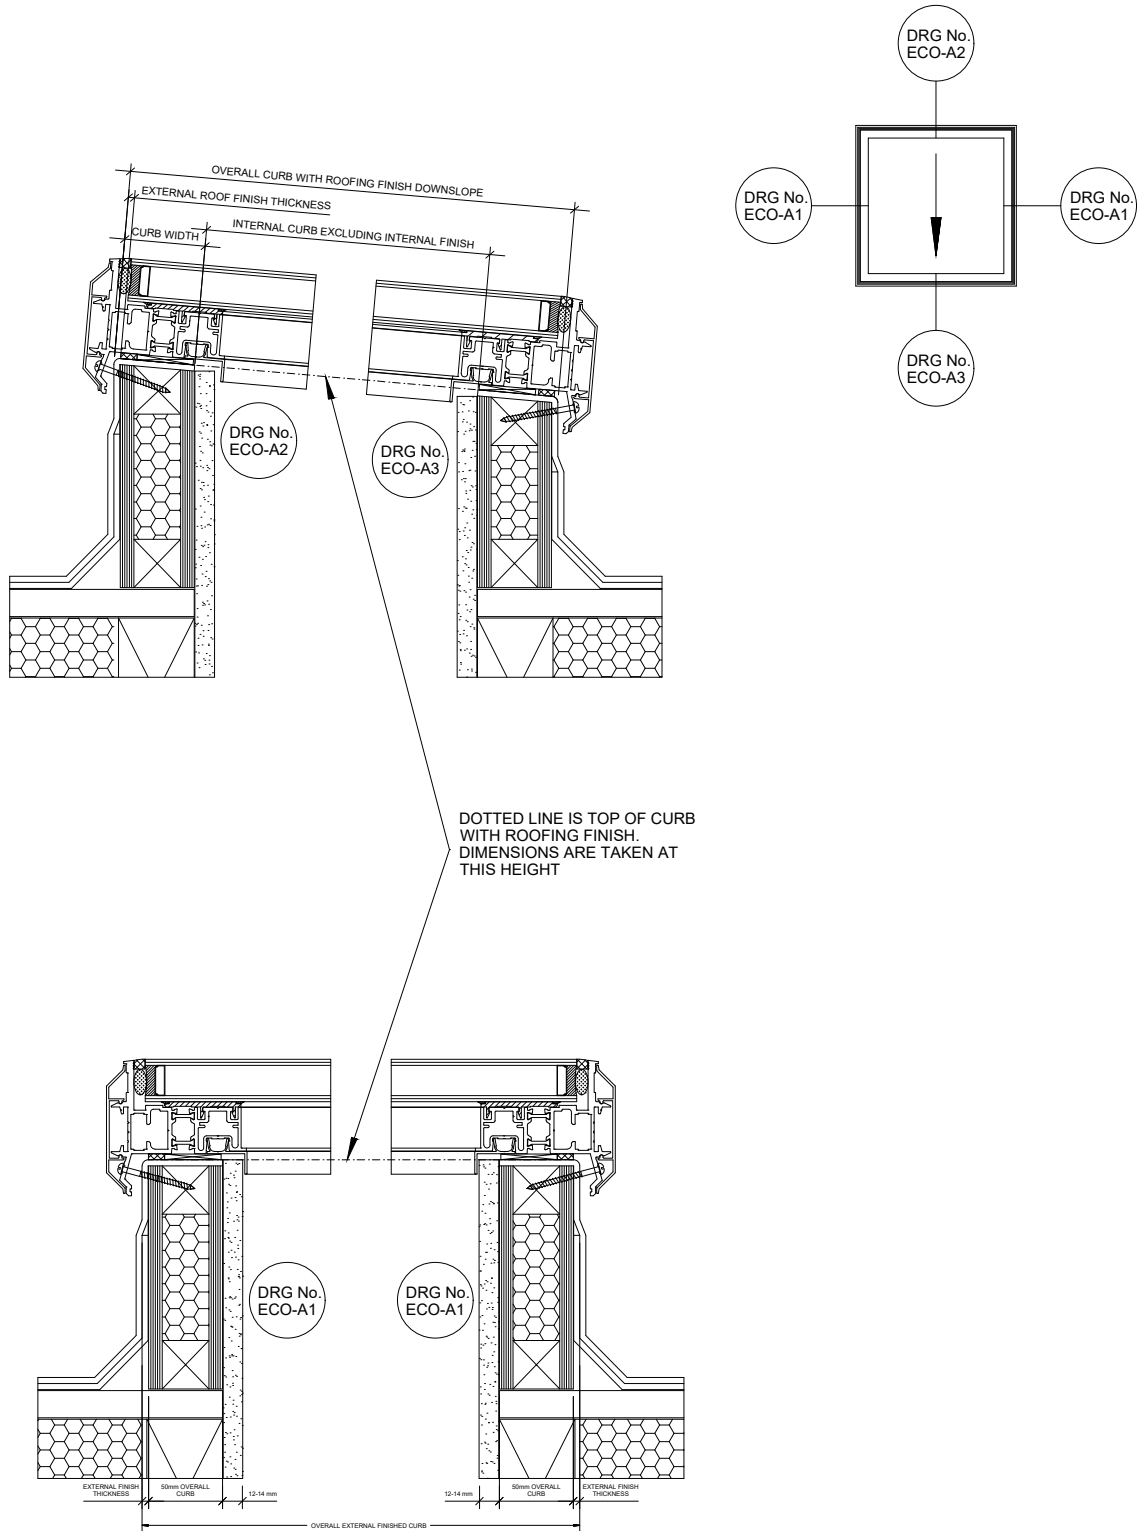

**PROJECT:**

TECHNICAL CATALOGUE DETAIL  
ECOGARD ROOFLIGHT

REV	DATE

DRAWN VM

DATE 01/2019

DRG. No. ECO-A13