
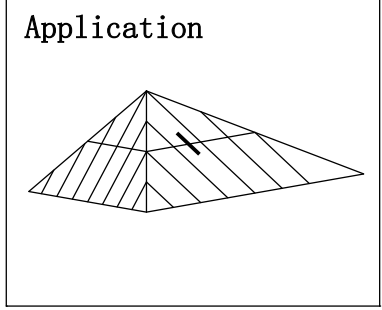


# TIERED ROOF DETAIL TO TIMBER

SCALE 1:2 on A4

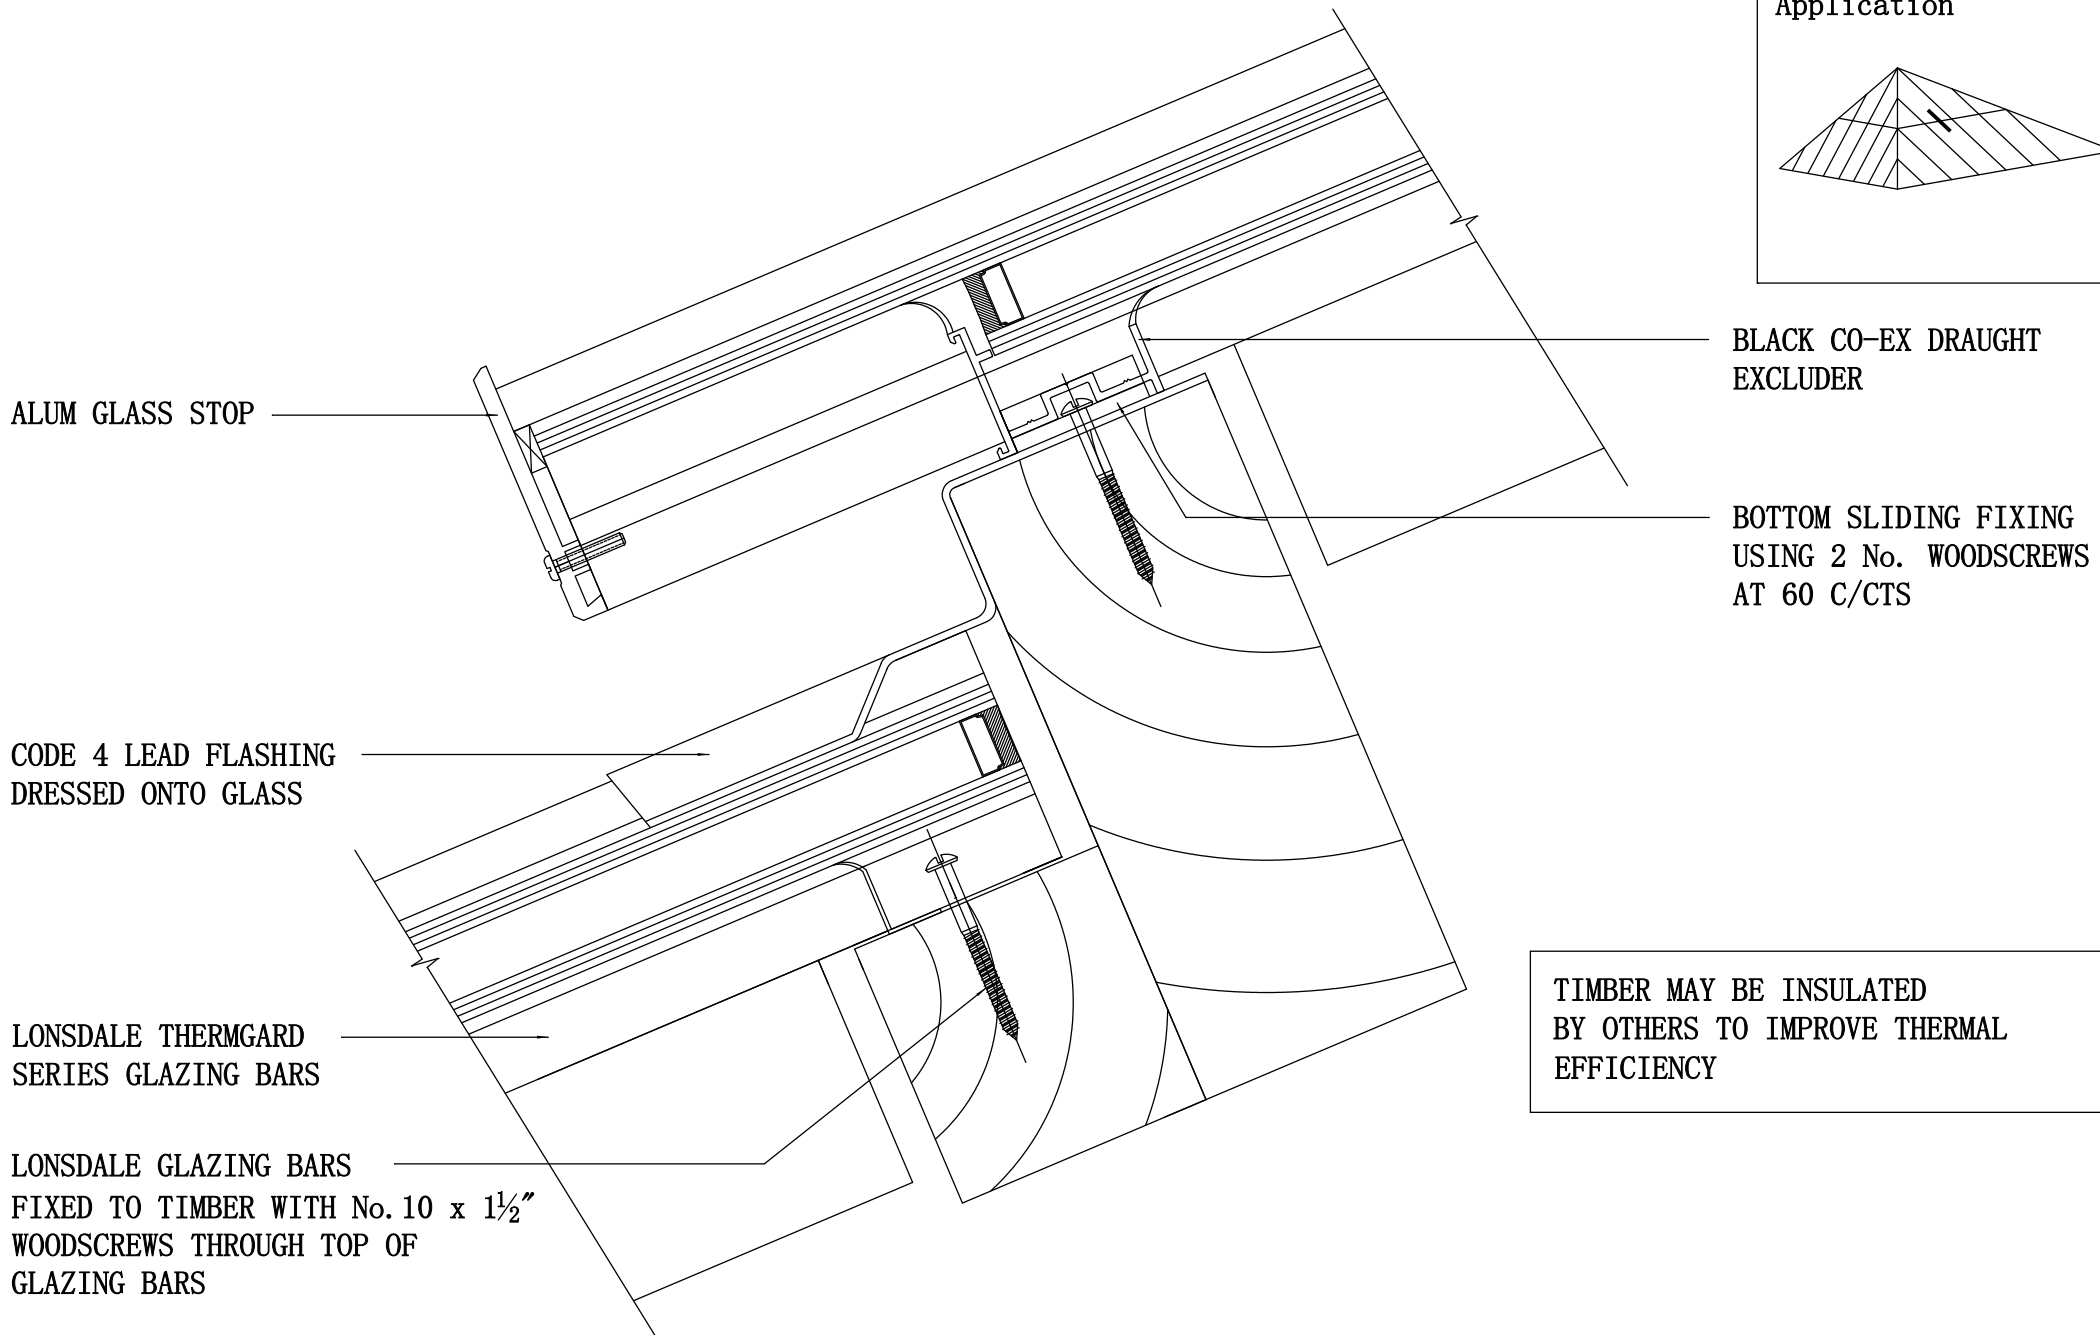

ALUM GLASS STOP

BLACK CO-EX DRAUGHT EXCLUDER

CODE 4 LEAD FLASHING DRESSED ONTO GLASS

BOTTOM SLIDING FIXING USING 2 No. WOODSCREWS AT 60 C/CTS

LONSDALE THERMGARD SERIES GLAZING BARS

TIMBER MAY BE INSULATED BY OTHERS TO IMPROVE THERMAL EFFICIENCY

LONSDALE GLAZING BARS FIXED TO TIMBER WITH No. 10 x 1/2" WOODSCREWS THROUGH TOP OF GLAZING BARS