
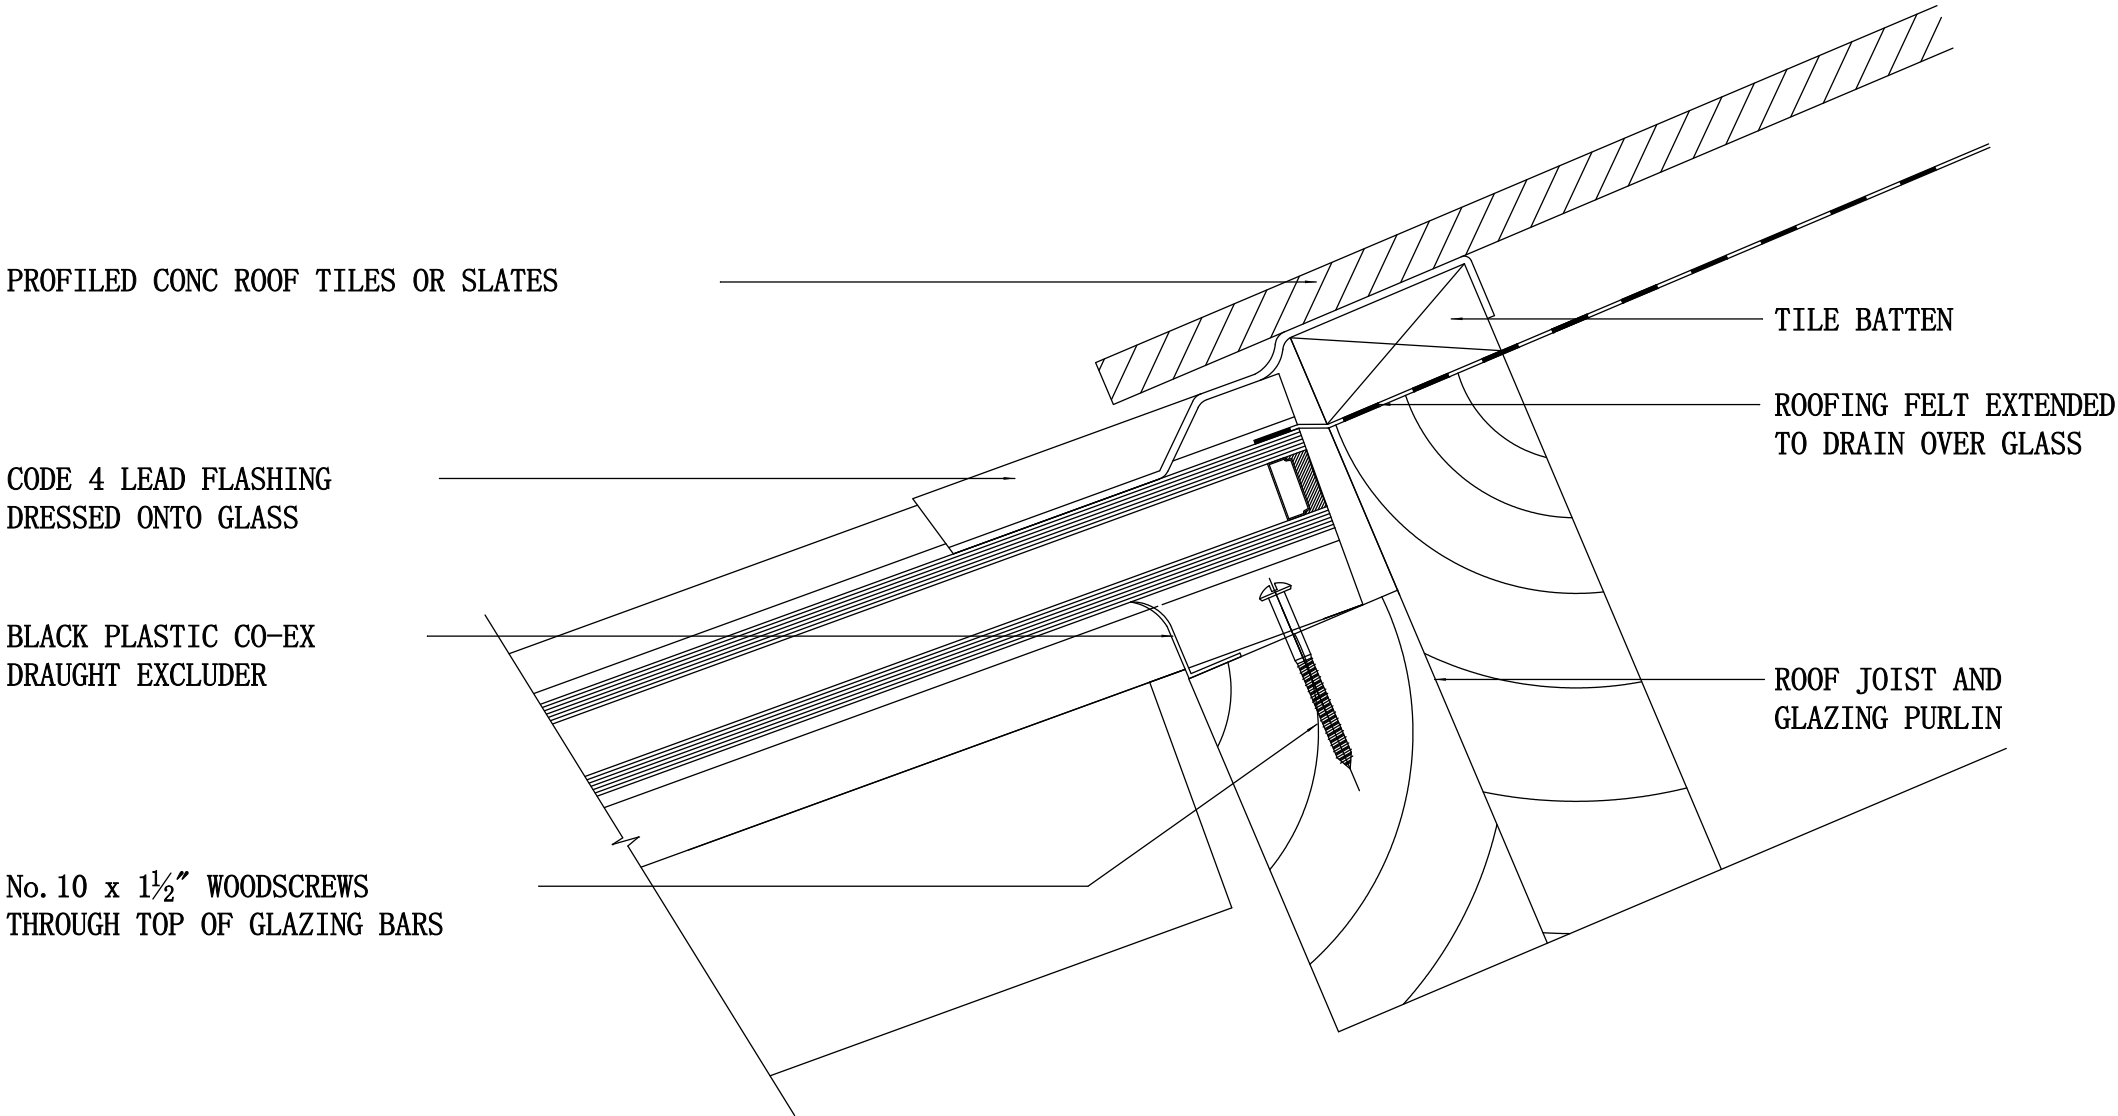


TOP DETAIL INTO TILE OR SLATE ROOF

SCALE 1:2 on A4

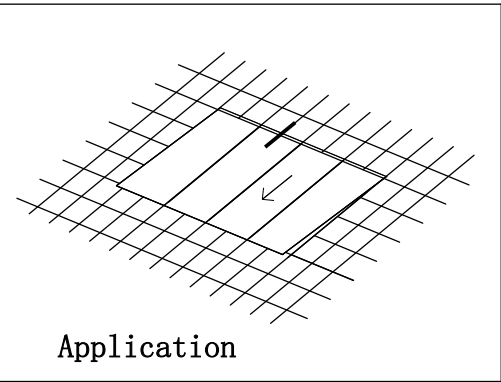

PROFILED CONC ROOF TILES OR SLATES

CODE 4 LEAD FLASHING
DRESSED ONTO GLASS

BLACK PLASTIC CO-EX
DRAUGHT EXCLUDER

No. 10 x 1½" WOODSCREWS
THROUGH TOP OF GLAZING BARS

TILE BATTEN

ROOFING FELT EXTENDED
TO DRAIN OVER GLASS

ROOF JOIST AND
GLAZING PURLIN