

LONSDALE METAL Co. LTD

London N17 9QU

TEL: 020 8801 4221 FAX: 020 8801 1287

Email: info@lonsdalemetal.co.uk


www.lonsdalemetal.co.uk

DRAWING TITLE:

**SIZES REQUIRED - WALL TO TOP &
CURBS TO OTHER SIDES, 5 DEGREE
PITCH**

ECOGARD FGR-F1

SCALE: 1:5 AT A4

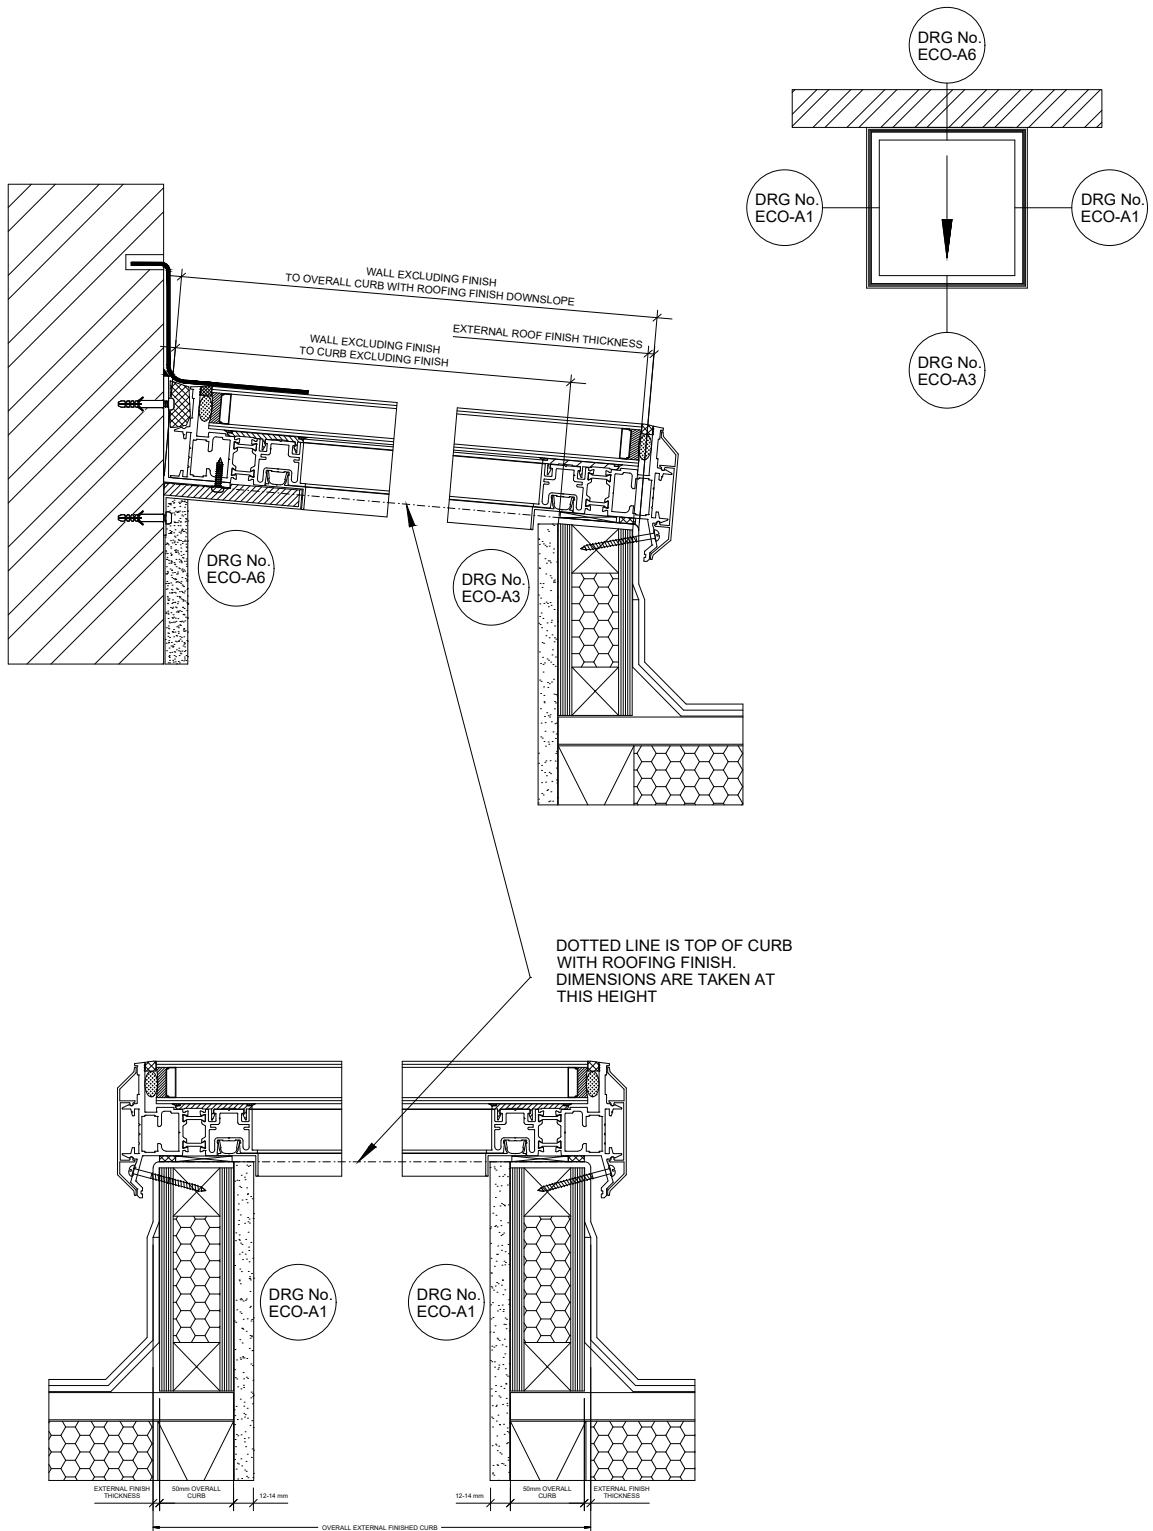

PROJECT:

TECHNICAL CATALOGUE DETAIL
ECOGARD ROOFLIGHT

REV	DATE

DRAWN VM

DATE 01/2019

DRG. No. ECO-A15