



**LONSDALE METAL Co. LTD**

London N17 9QU

TEL: 020 8801 4221 FAX: 020 8801 1287


Email: info@lonsdalemetal.co.uk

www.lonsdalemetal.co.uk

**DRAWING TITLE:**

**SIZES REQUIRED - WALL TO ONE SIDE &  
CURBS TO OTHER SIDES, 5 DEGREE PITCH  
ECOGARD FGR-F1**

**SCALE: 1:5 AT A4**

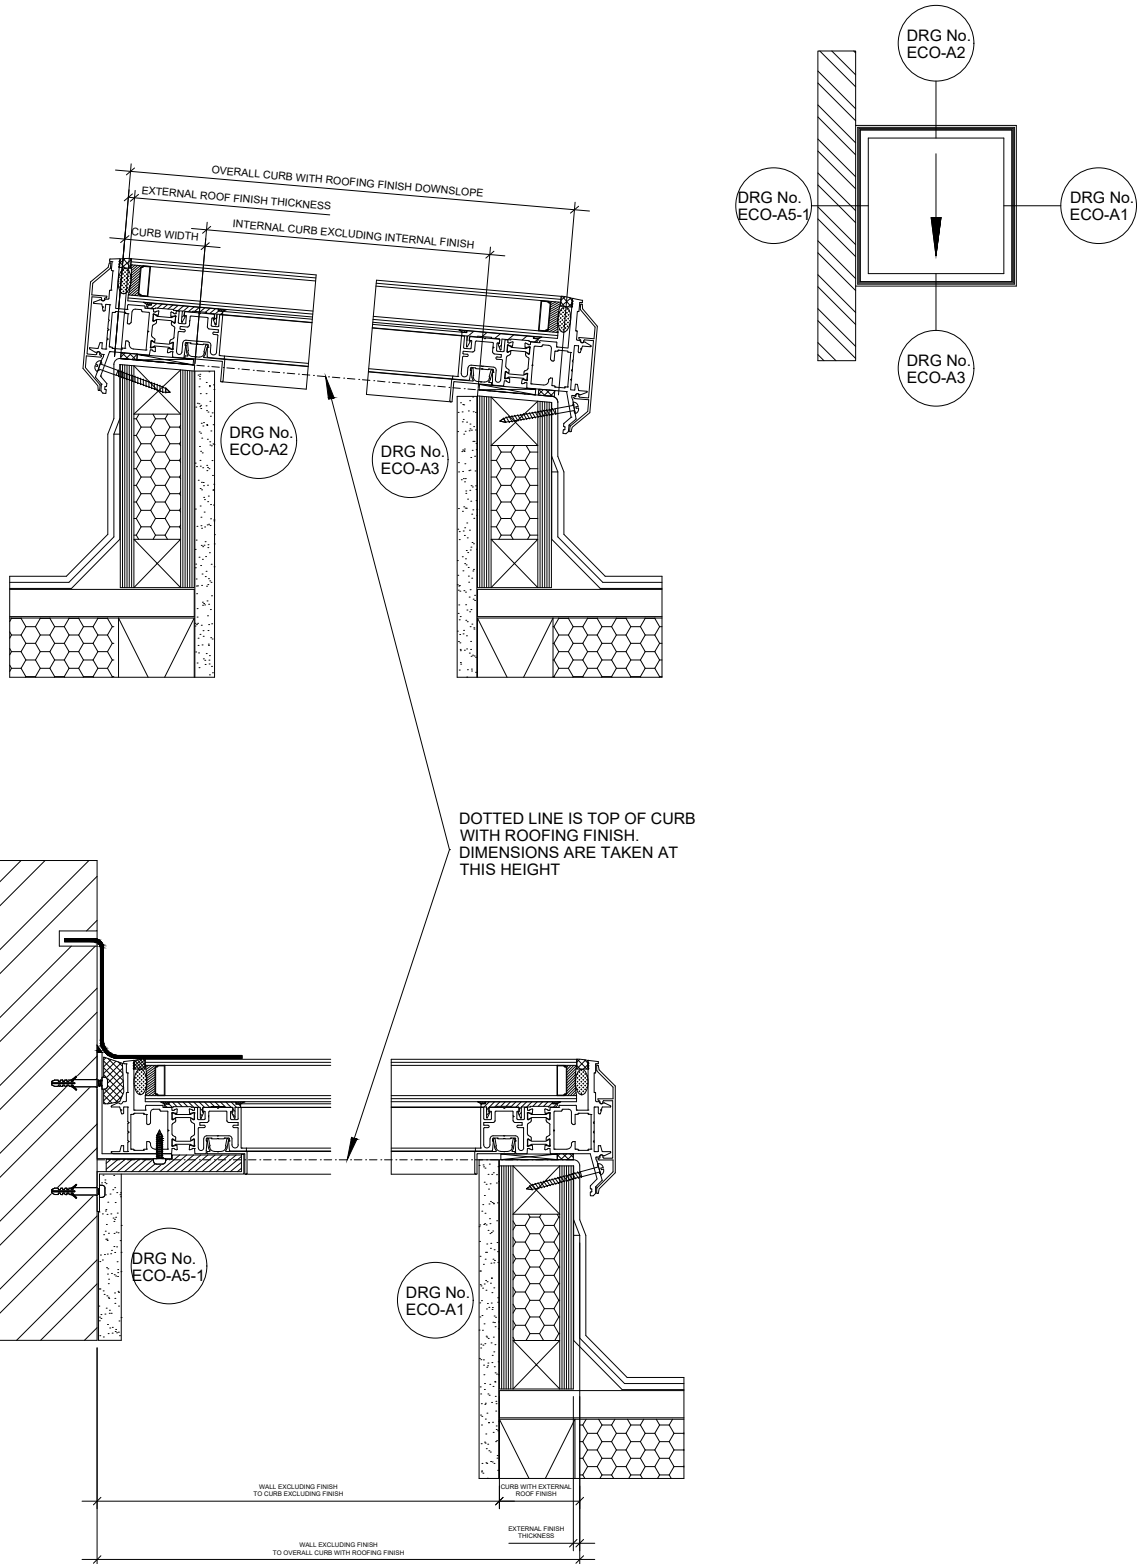

<b>PROJECT:</b>  TECHNICAL CATALOGUE DETAIL ECOGARD ROOFLIGHT	REV	DATE		DRAWN	VM
				DATE	01/2019
				DRG. No.	ECO-A17 - 1