



LONSDALE METAL Co. LTD

London N17 9QU

TEL: 020 8801 4221 FAX: 020 8801 1287

Email: info@lonsdalemetal.co.uk

www.lonsdalemetal.co.uk

DRAWING TITLE:

**VERTICAL SECTION THROUGH
WALK-ON OUTER ECOGARD FGR-F1
ROOFLIGHT FRAME**

SCALE: 1:2 AT A4


HEAT SOAKED AND TOUGHENED
LAMINATED OUTER PANE, 16MM ARGON
CAVITY, SUPER LOW-E TOUGHENED
INNER PANE

EXTERNAL SNAP-ON
COVER SECTION
STANDARD FINISH: RAL
7016 MATT OTHER RAL
COLOURS ARE
AVAILABLE

EXTERNAL ROOF FINISH &
MEMBRANE UP & OVER CURB
BY OTHERS, STEPPED BACK
AS SHOWN IF FELT SYSTEM
50mm BELOW CURB TOP

UPSTAND 50mm WIDE x
150mm MINIMUM HEIGHT
ABOVE THE ROOF FINISH
BY TOHERS

** MINIMUM 5 DEGREE FALL
OVER SHORTEST DIMENSION TO
FACILITATE DRAINAGE **

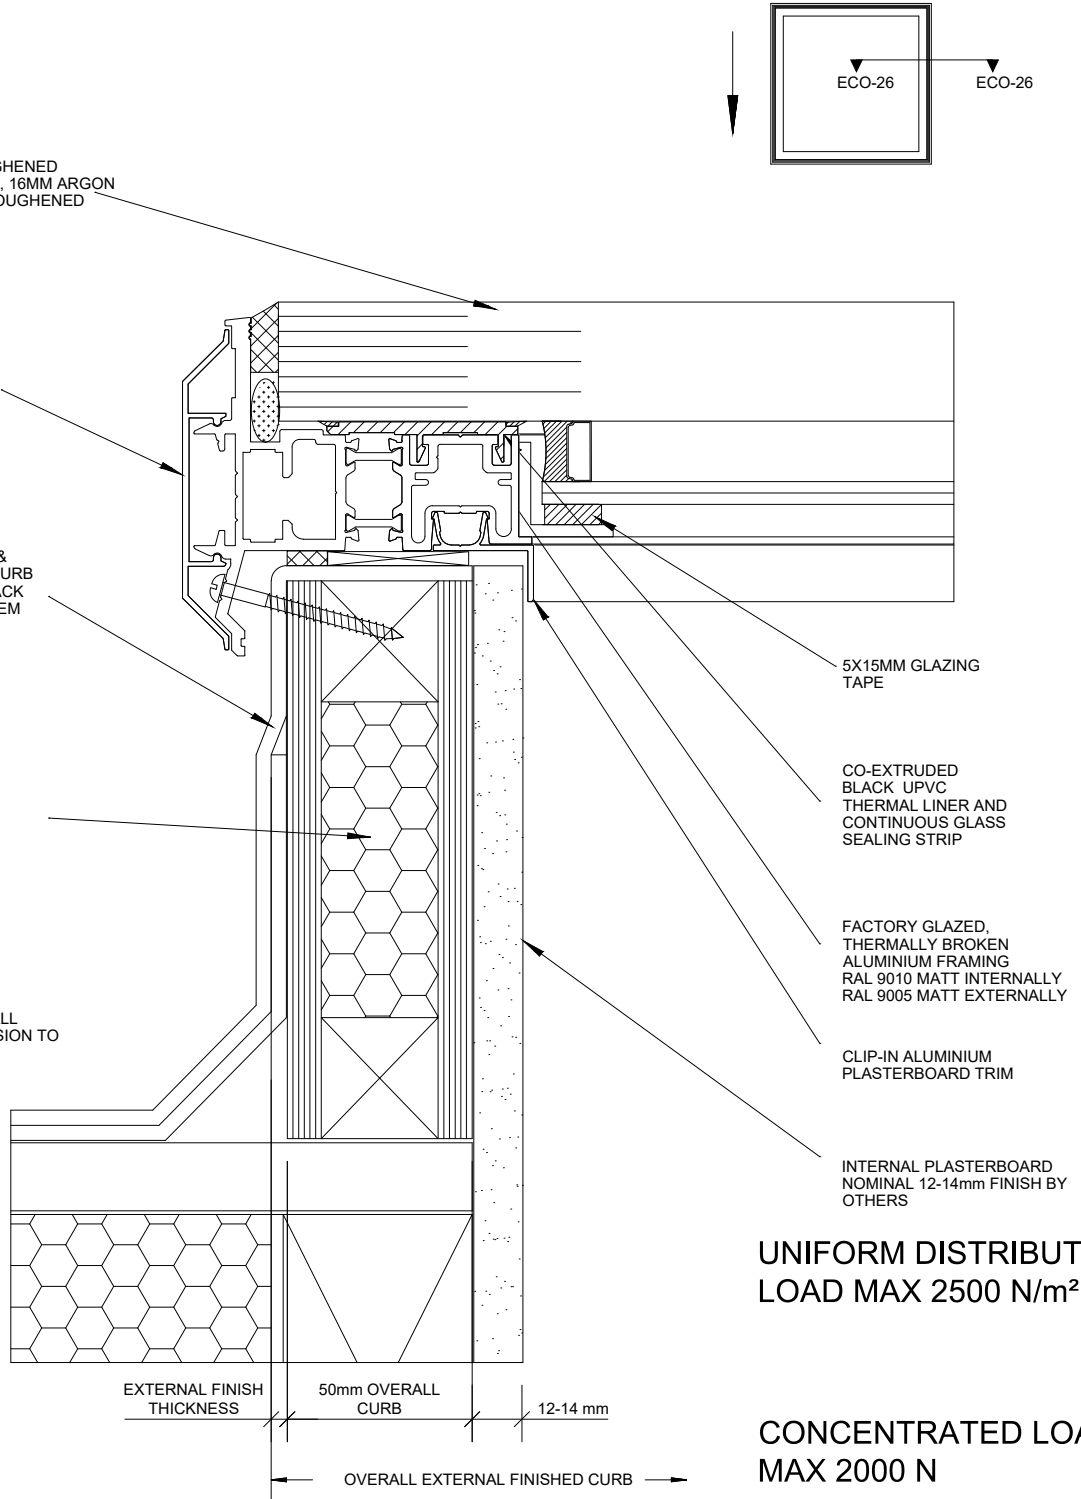

UNIFORM DISTRIBUTED
LOAD MAX 2500 N/m²

CONCENTRATED LOAD
MAX 2000 N

PROJECT:

TECHNICAL CATALOGUE DETAIL
ECOGARD ROOFLIGHT

REV	DATE

DRAWN

VM

DATE

01/2019

DRG. No.

ECO-A26