

**LONSDALE METAL Co. LTD**

London N17 9QU

TEL: 020 8801 4221 FAX: 020 8801 1287


Email: info@lonsdalemetal.co.uk

www.lonsdalemetal.co.uk

**DRAWING TITLE:**

VERTICAL SECTION THROUGH  
ROOFLIGHT FRAME ECOGARD FGR-F1  
AT BOTTOM WITH 5 DEGREE PITCH

SCALE: 1:2 AT A4

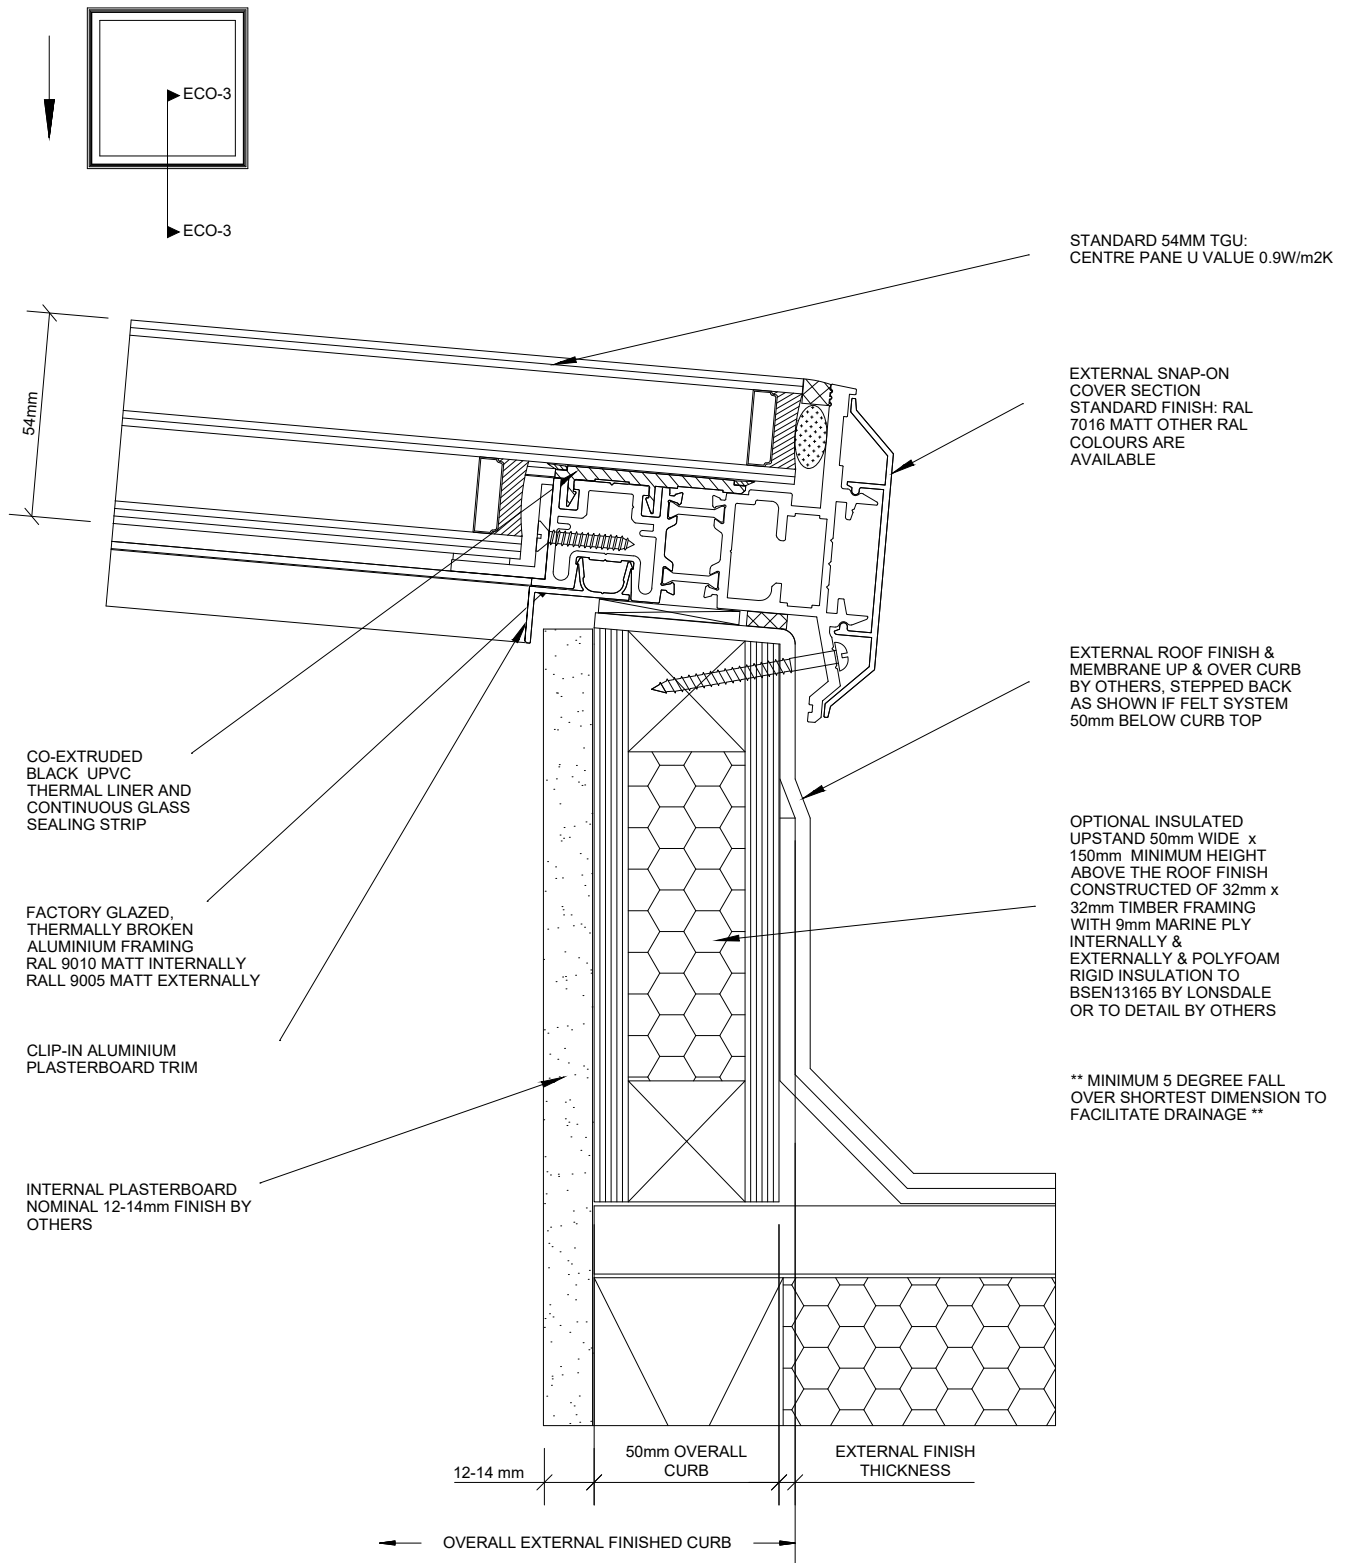

<b>PROJECT:</b>	REV	DATE	DRAWN	VM
TECHNICAL CATALOGUE DETAIL ECOGARD ROOFLIGHT			DATE	01/2015
			DRG. No.	ECO-A3T