



LONSDALE METAL Co. LTD

London N17 9QU

TEL: 020 8801 4221 FAX: 020 8801 1287


Email: info@lonsdalemetal.co.uk

www.lonsdalemetal.co.uk

DRAWING TITLE:

VERTICAL SECTION THROUGH
ROOFLIGHT FRAME ECOGARD FGR-F1
AT BOTTOM WITH 5 DEGREE PITCH

SCALE: 1:2 AT A4

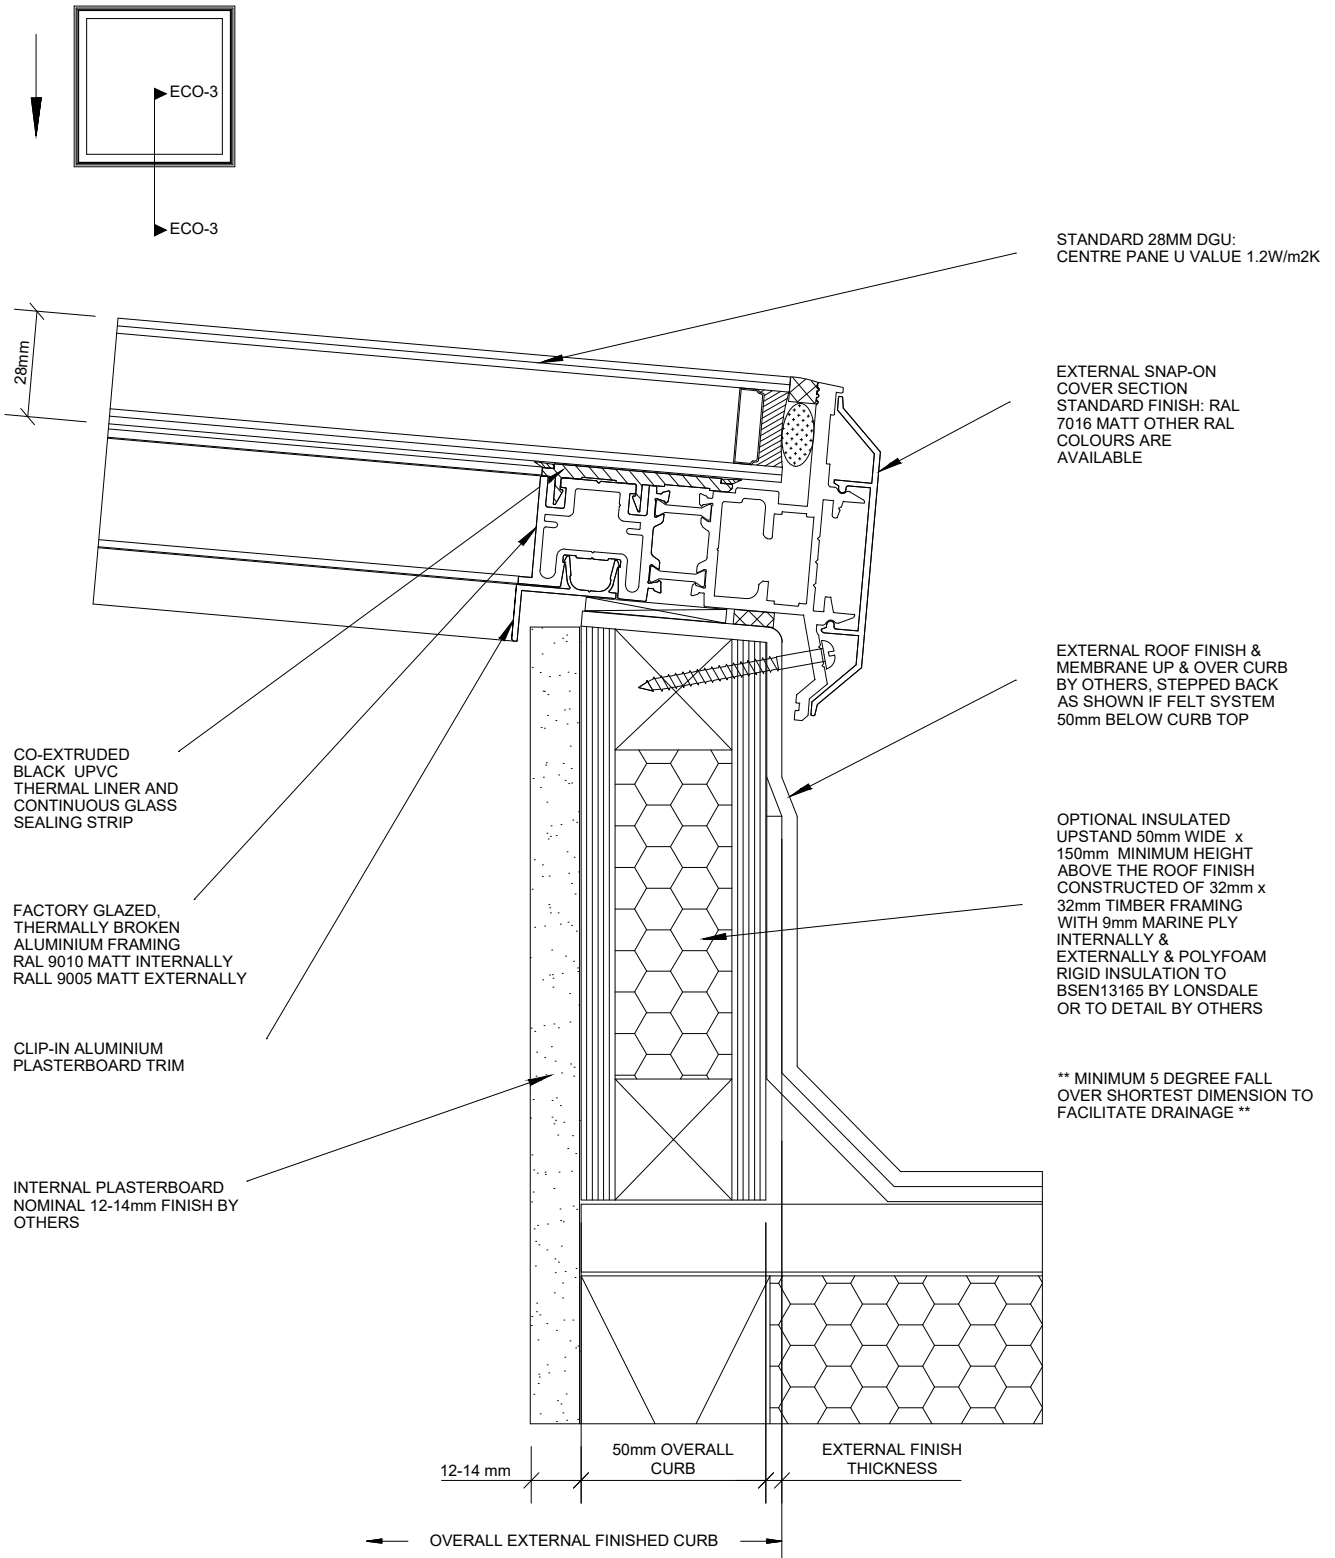

PROJECT:	REV	DATE	DRAWN	VM
TECHNICAL CATALOGUE DETAIL ECOGARD ROOFLIGHT			DATE	01/2015
			DRG. No.	ECO-A3