

**LONSDALE METAL Co. LTD**

London N17 9QU

TEL: 020 8801 4221 FAX: 020 8801 1287


Email: info@lonsdalemetal.co.uk

www.lonsdalemetal.co.uk

**DRAWING TITLE:**

**VERTICAL SECTION THROUGH  
ROOFLIGHT ECOGARD FGR-F1 TOP WALL  
JUNCTION AT 5 DEGREE PITCH**

**SCALE: 1:2 AT A4**

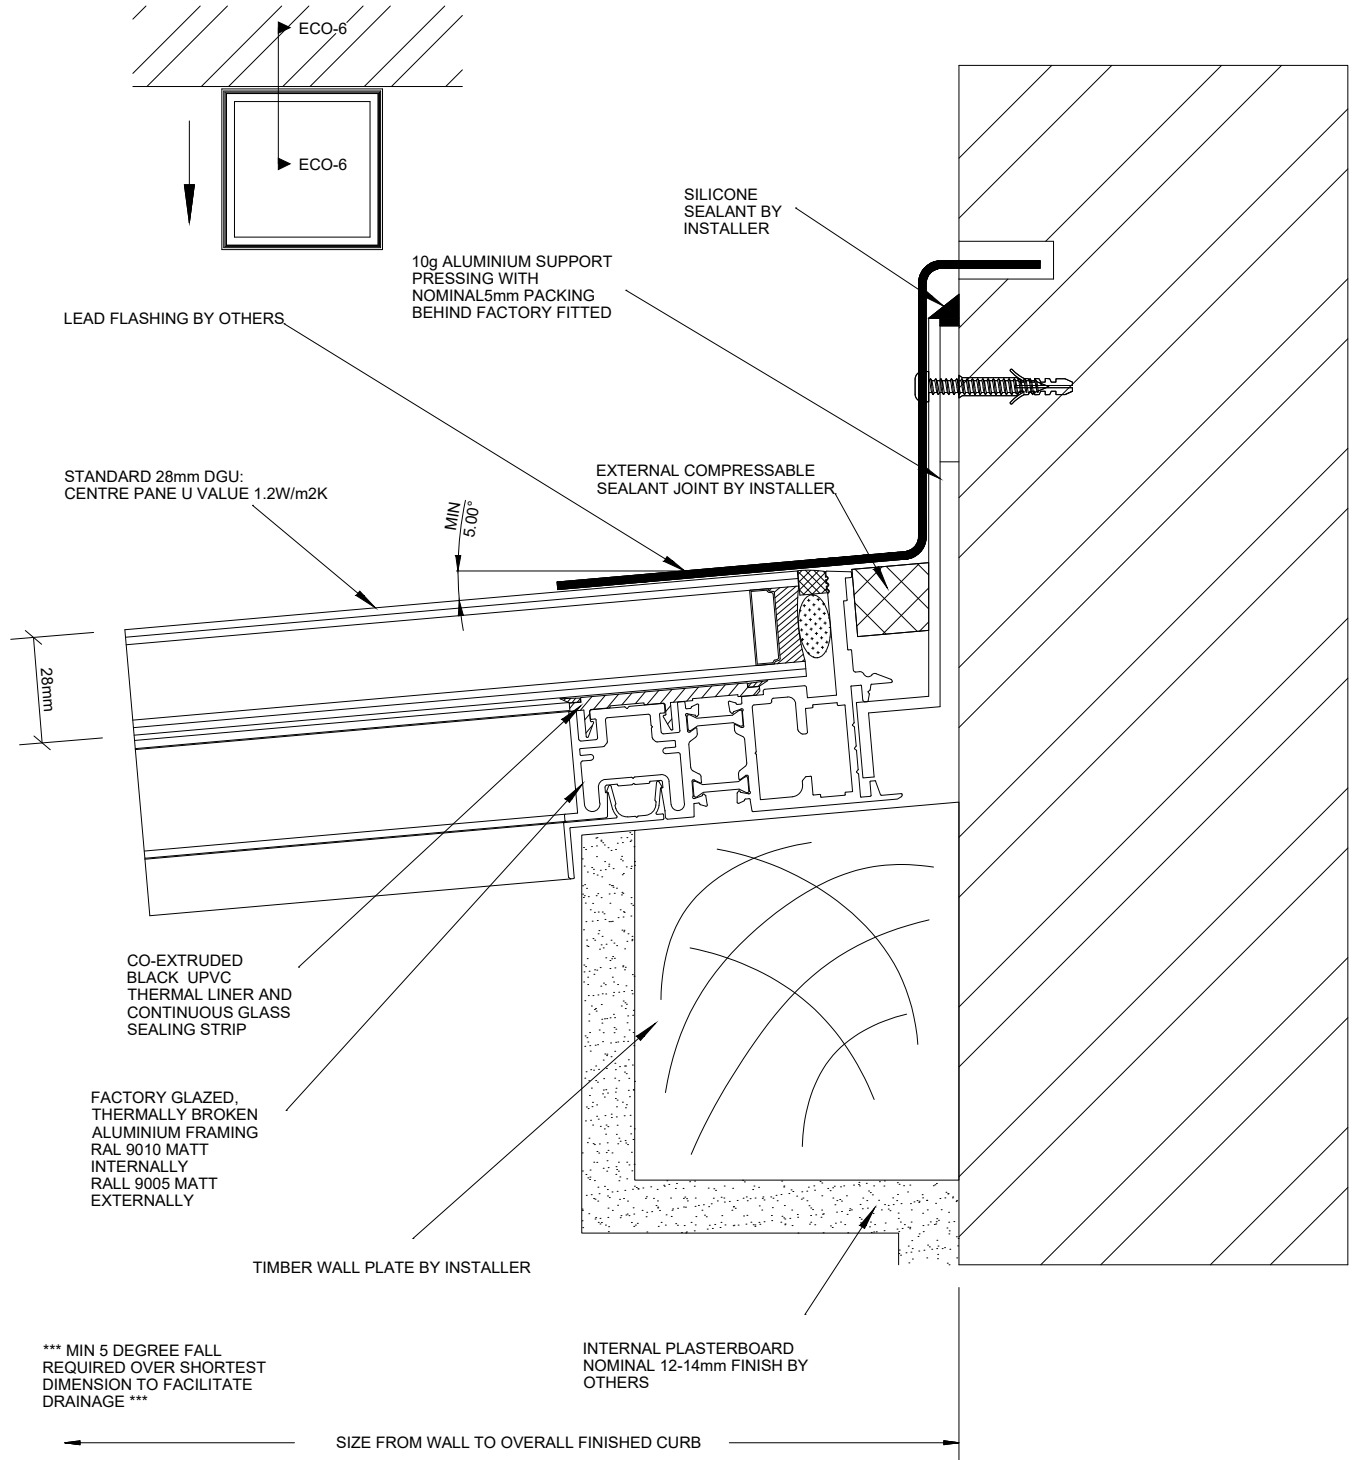

**PROJECT:**

TECHNICAL CATALOGUE DETAIL  
ECOGARD ROOFLIGHT

REV	DATE	

DRAWN VM

DATE 01/2019

DRG. No. ECO-A6 - 2