



LONSDALE METAL Co. LTD

London N17 9QU

TEL: 020 8801 4221 FAX: 020 8801 1287



Email: info@lonsdalemetal.co.uk

www.lonsdalemetal.co.uk

DRAWING TITLE:

**VERTICAL SECTION THROUGH
ECOGARD FGR-F1 INTERMEDIATE
RAFTER WITH VENT**

SCALE: 1:2 AT A4

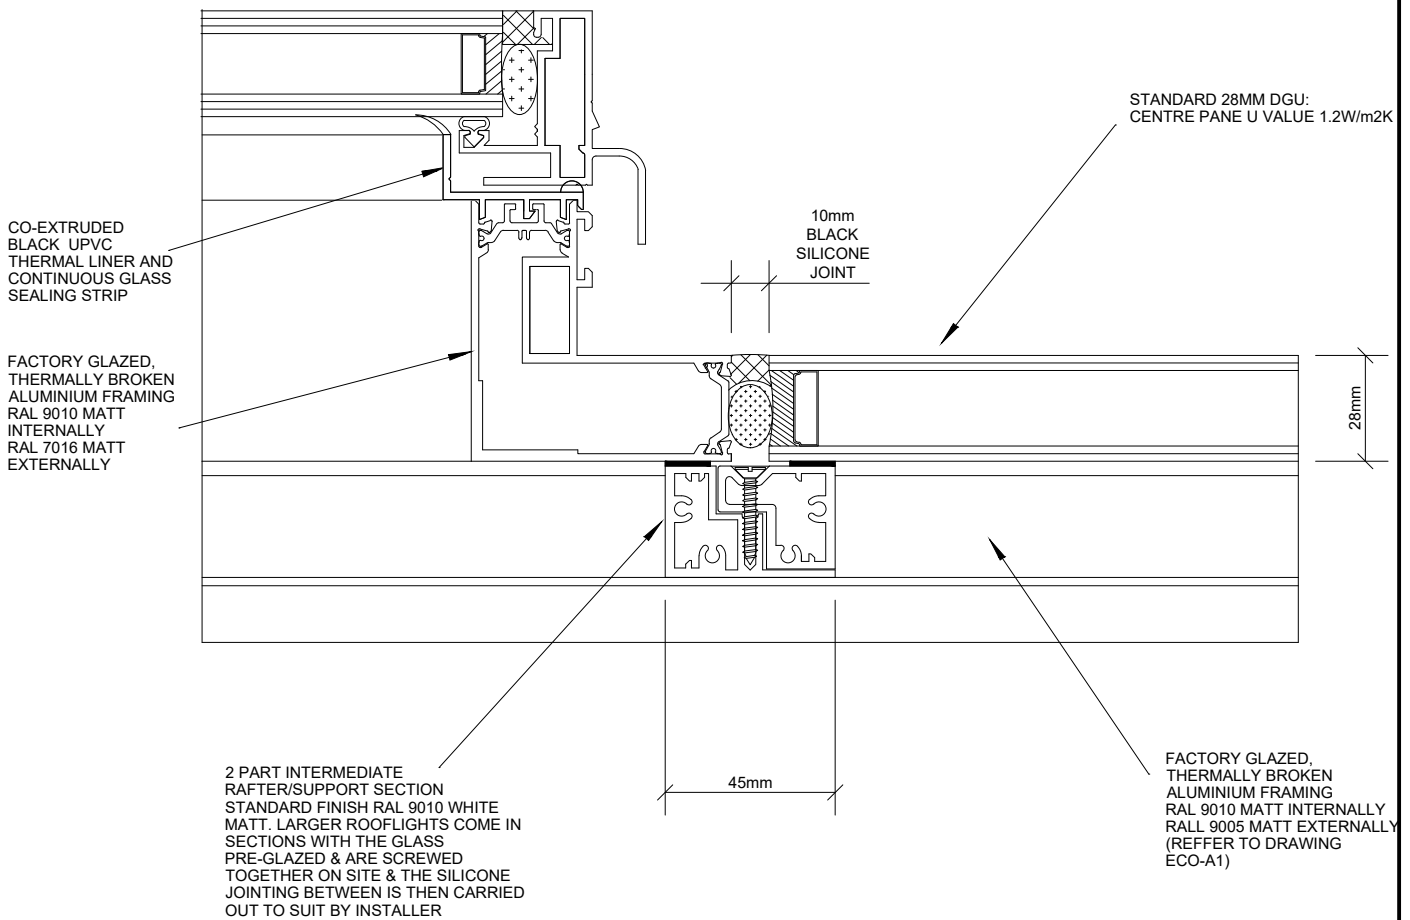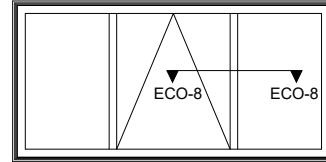

PROJECT:	REV	DATE		DRAWN	VM
TECHNICAL CATALOGUE DETAIL ECOGARD ROOFLIGHT				DATE	01/2019
				DRG. No.	ECO-A8V