
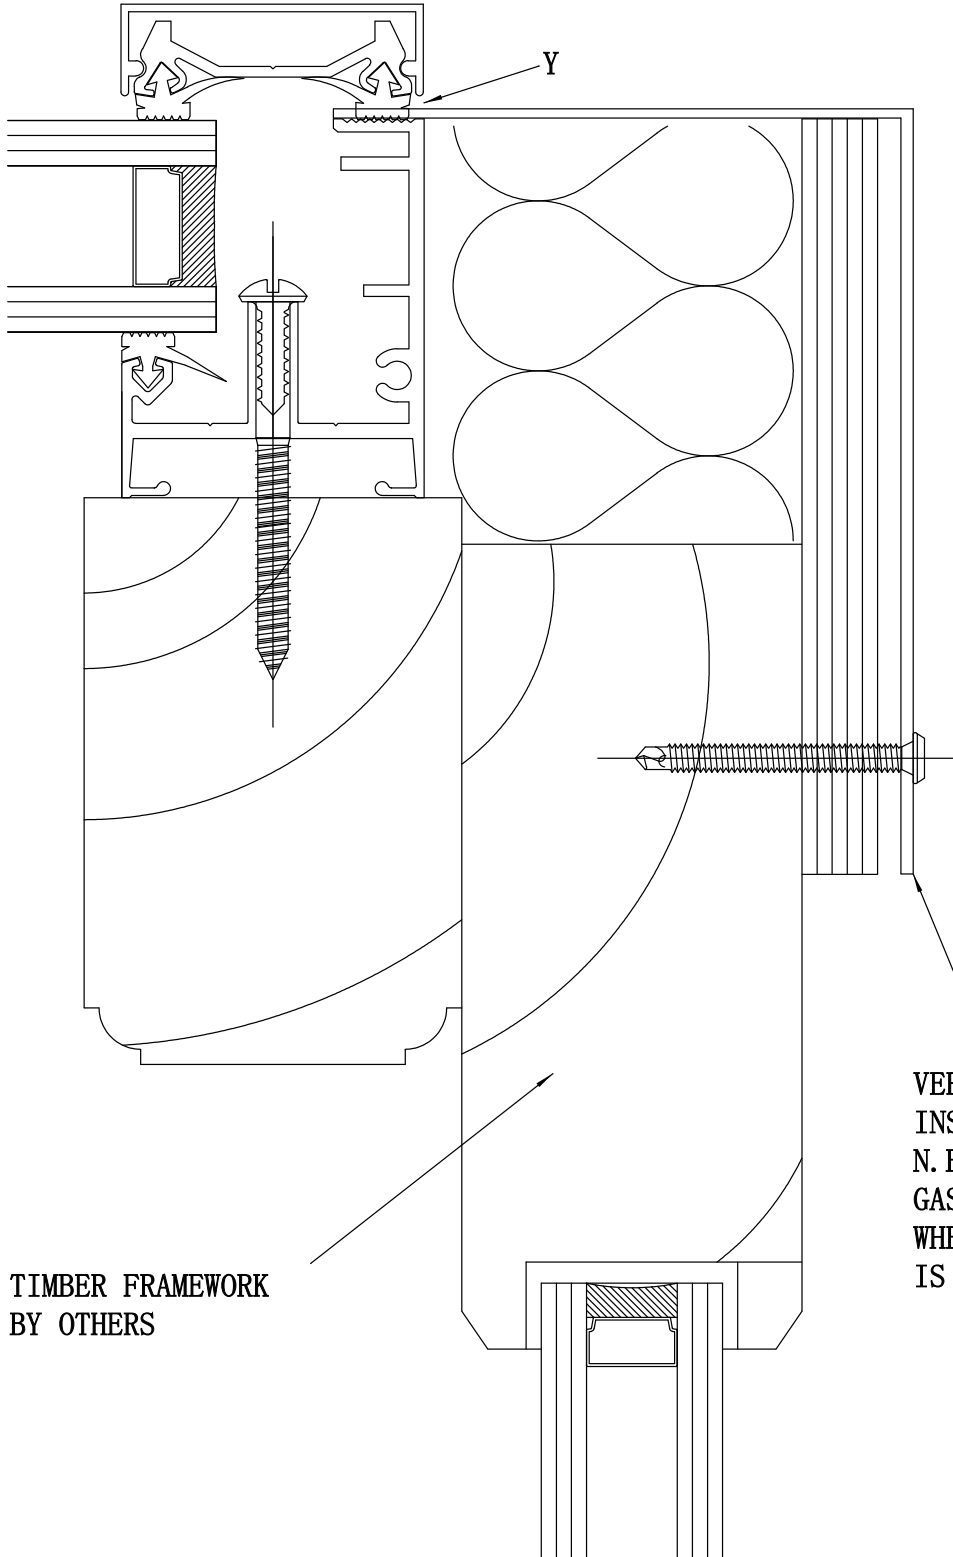


THERMGARD CONSERVATORY TYPICAL VERGE DETAIL

WF04

SCALE 1:1 on A4

Application

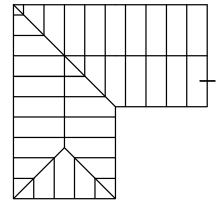

TIMBER FRAMEWORK
BY OTHERS

VERGE FLASHING AND
INSULATION BOARD
N. B.
GASKET Y NOT FITTED
WHERE VERGE FLASHING
IS REQUIRED