
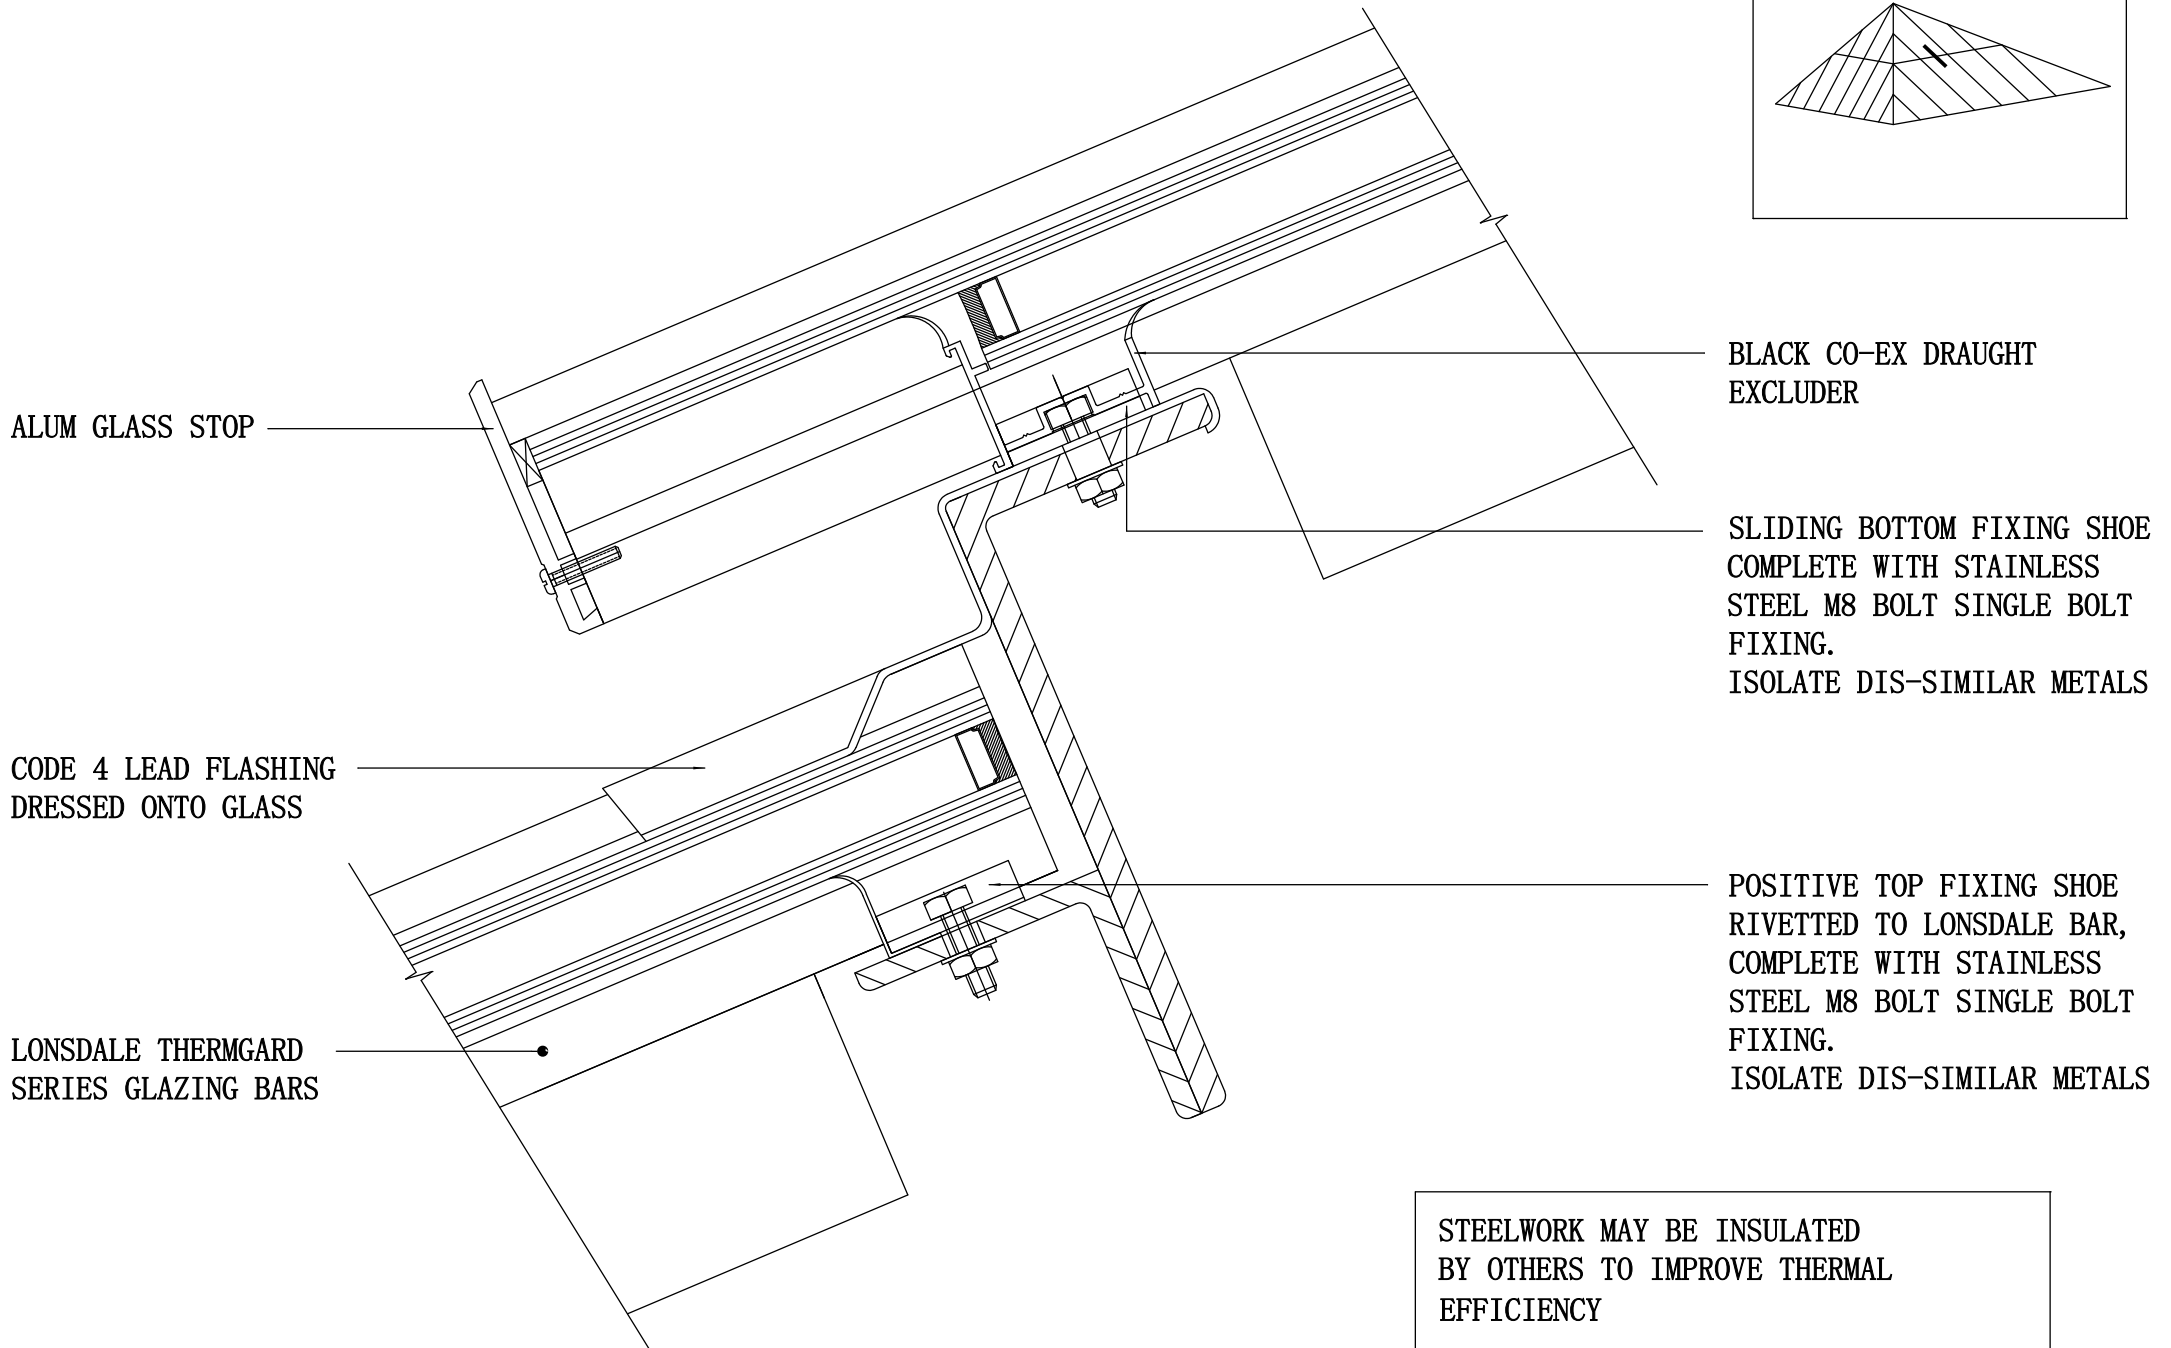


TIERED ROOF DETAIL TO METAL

SCALE 1:2 on A4

Application

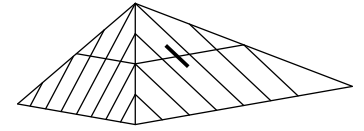

ALUM GLASS STOP

BLACK CO-EX DRAUGHT EXCLUDER

SLIDING BOTTOM FIXING SHOE COMPLETE WITH STAINLESS STEEL M8 BOLT SINGLE BOLT FIXING. ISOLATE DIS-SIMILAR METALS

CODE 4 LEAD FLASHING DRESSED ONTO GLASS

POSITIVE TOP FIXING SHOE RIVETTED TO LONSDALE BAR, COMPLETE WITH STAINLESS STEEL M8 BOLT SINGLE BOLT FIXING. ISOLATE DIS-SIMILAR METALS

LONSDALE THERMGARD SERIES GLAZING BARS

STEELWORK MAY BE INSULATED BY OTHERS TO IMPROVE THERMAL EFFICIENCY